

Fig.1 Water feature with planting plan.


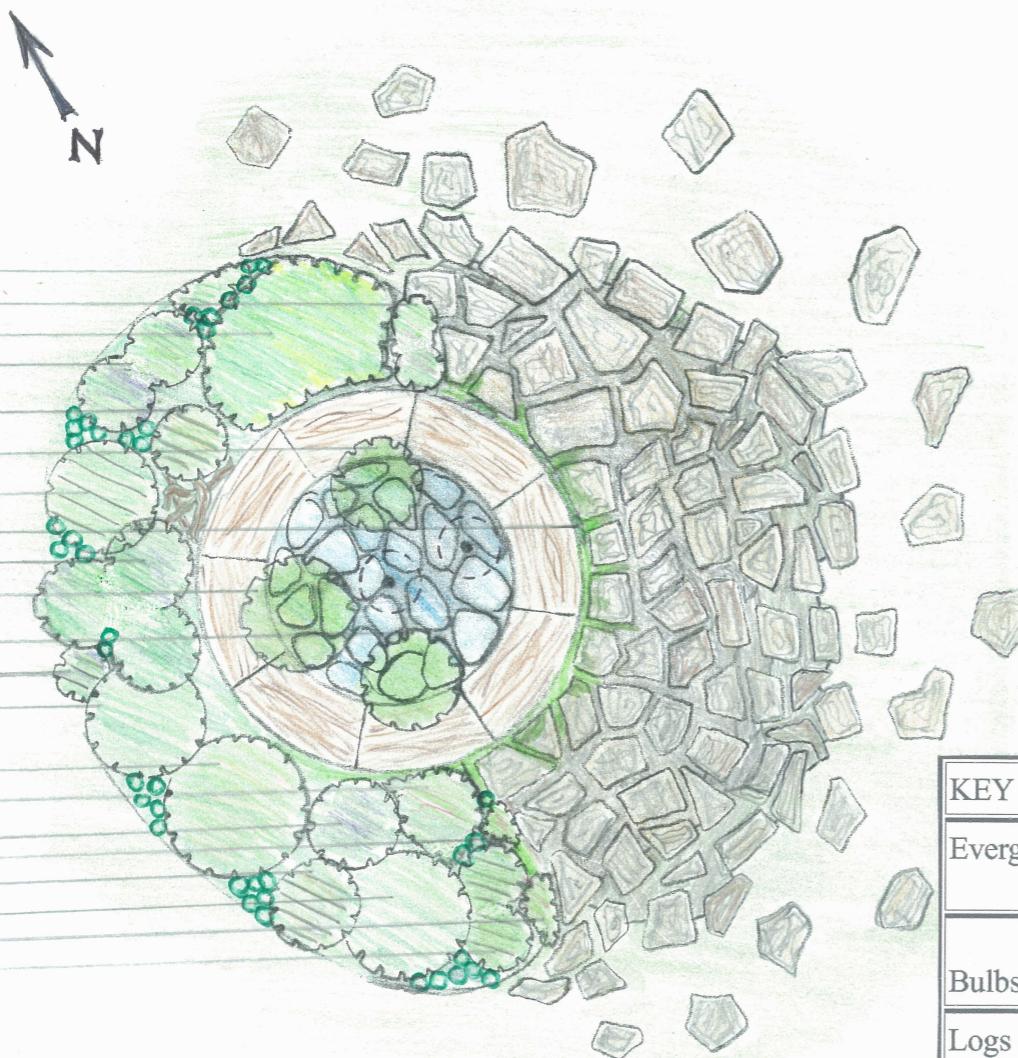


Fig.2 Raised pond, cross section..

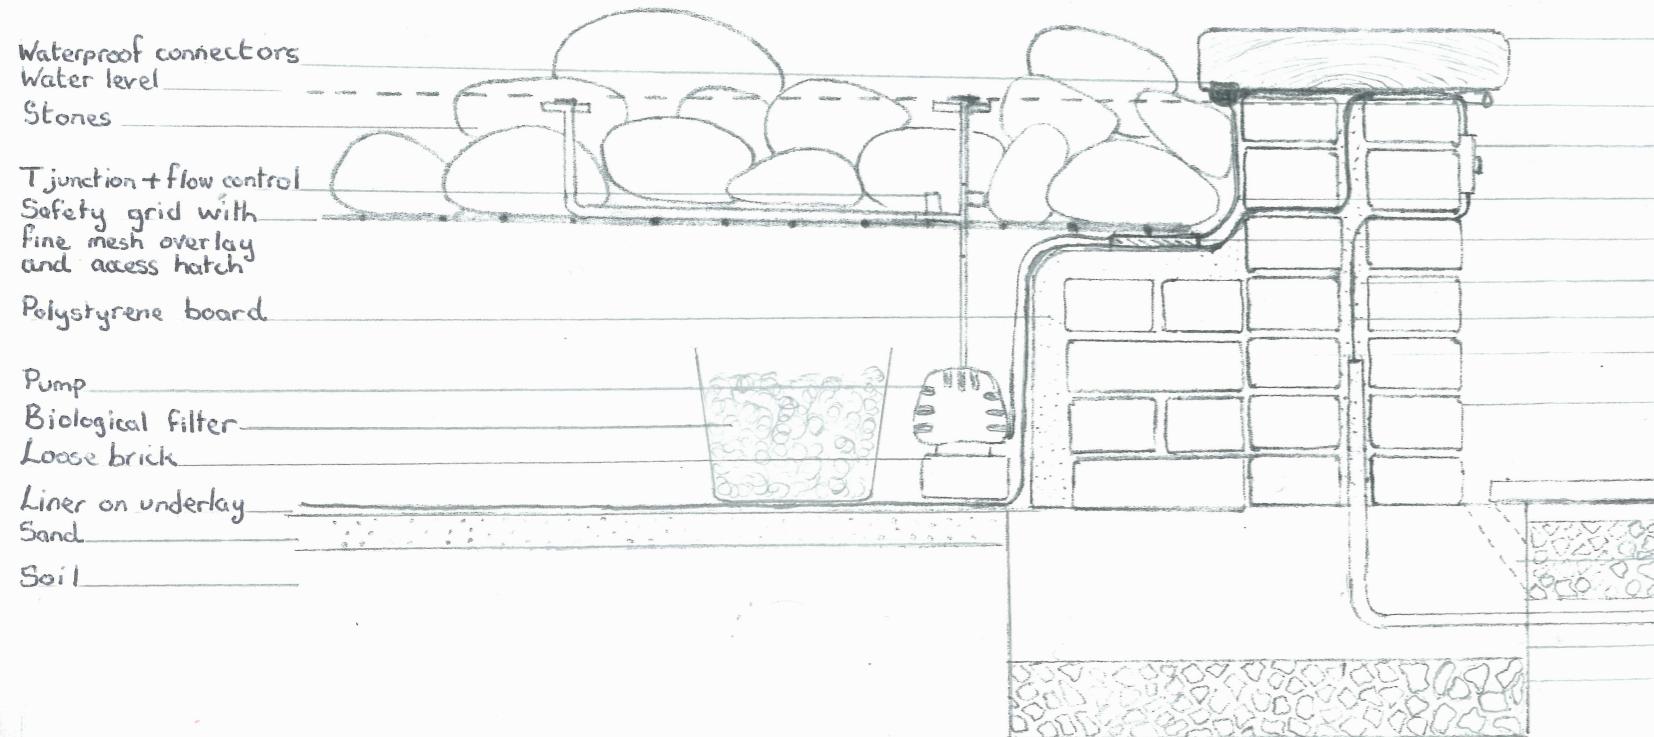

Drawing reference	Scale	Date	Client	Designer
1/15/01/2012				
Fig. 1 Water Feature with planting plan	1:50	15/01/2012		Charlotte Synge
Fig. 2 Raised pond Cross section	1:10			
Fig. 3 Bog garden Cross section	1:20			

KEY	
Evergreen	
Bulbs	
Logs on mound	
Bell jet	



Fig.3 Bog garden, cross section.

