


Drawing reference 2/5/03/2012	Scale	Date	Client	Designer
Planting plan	1:100	05/03/2012		Charlotte Syngé Poppies and Peas

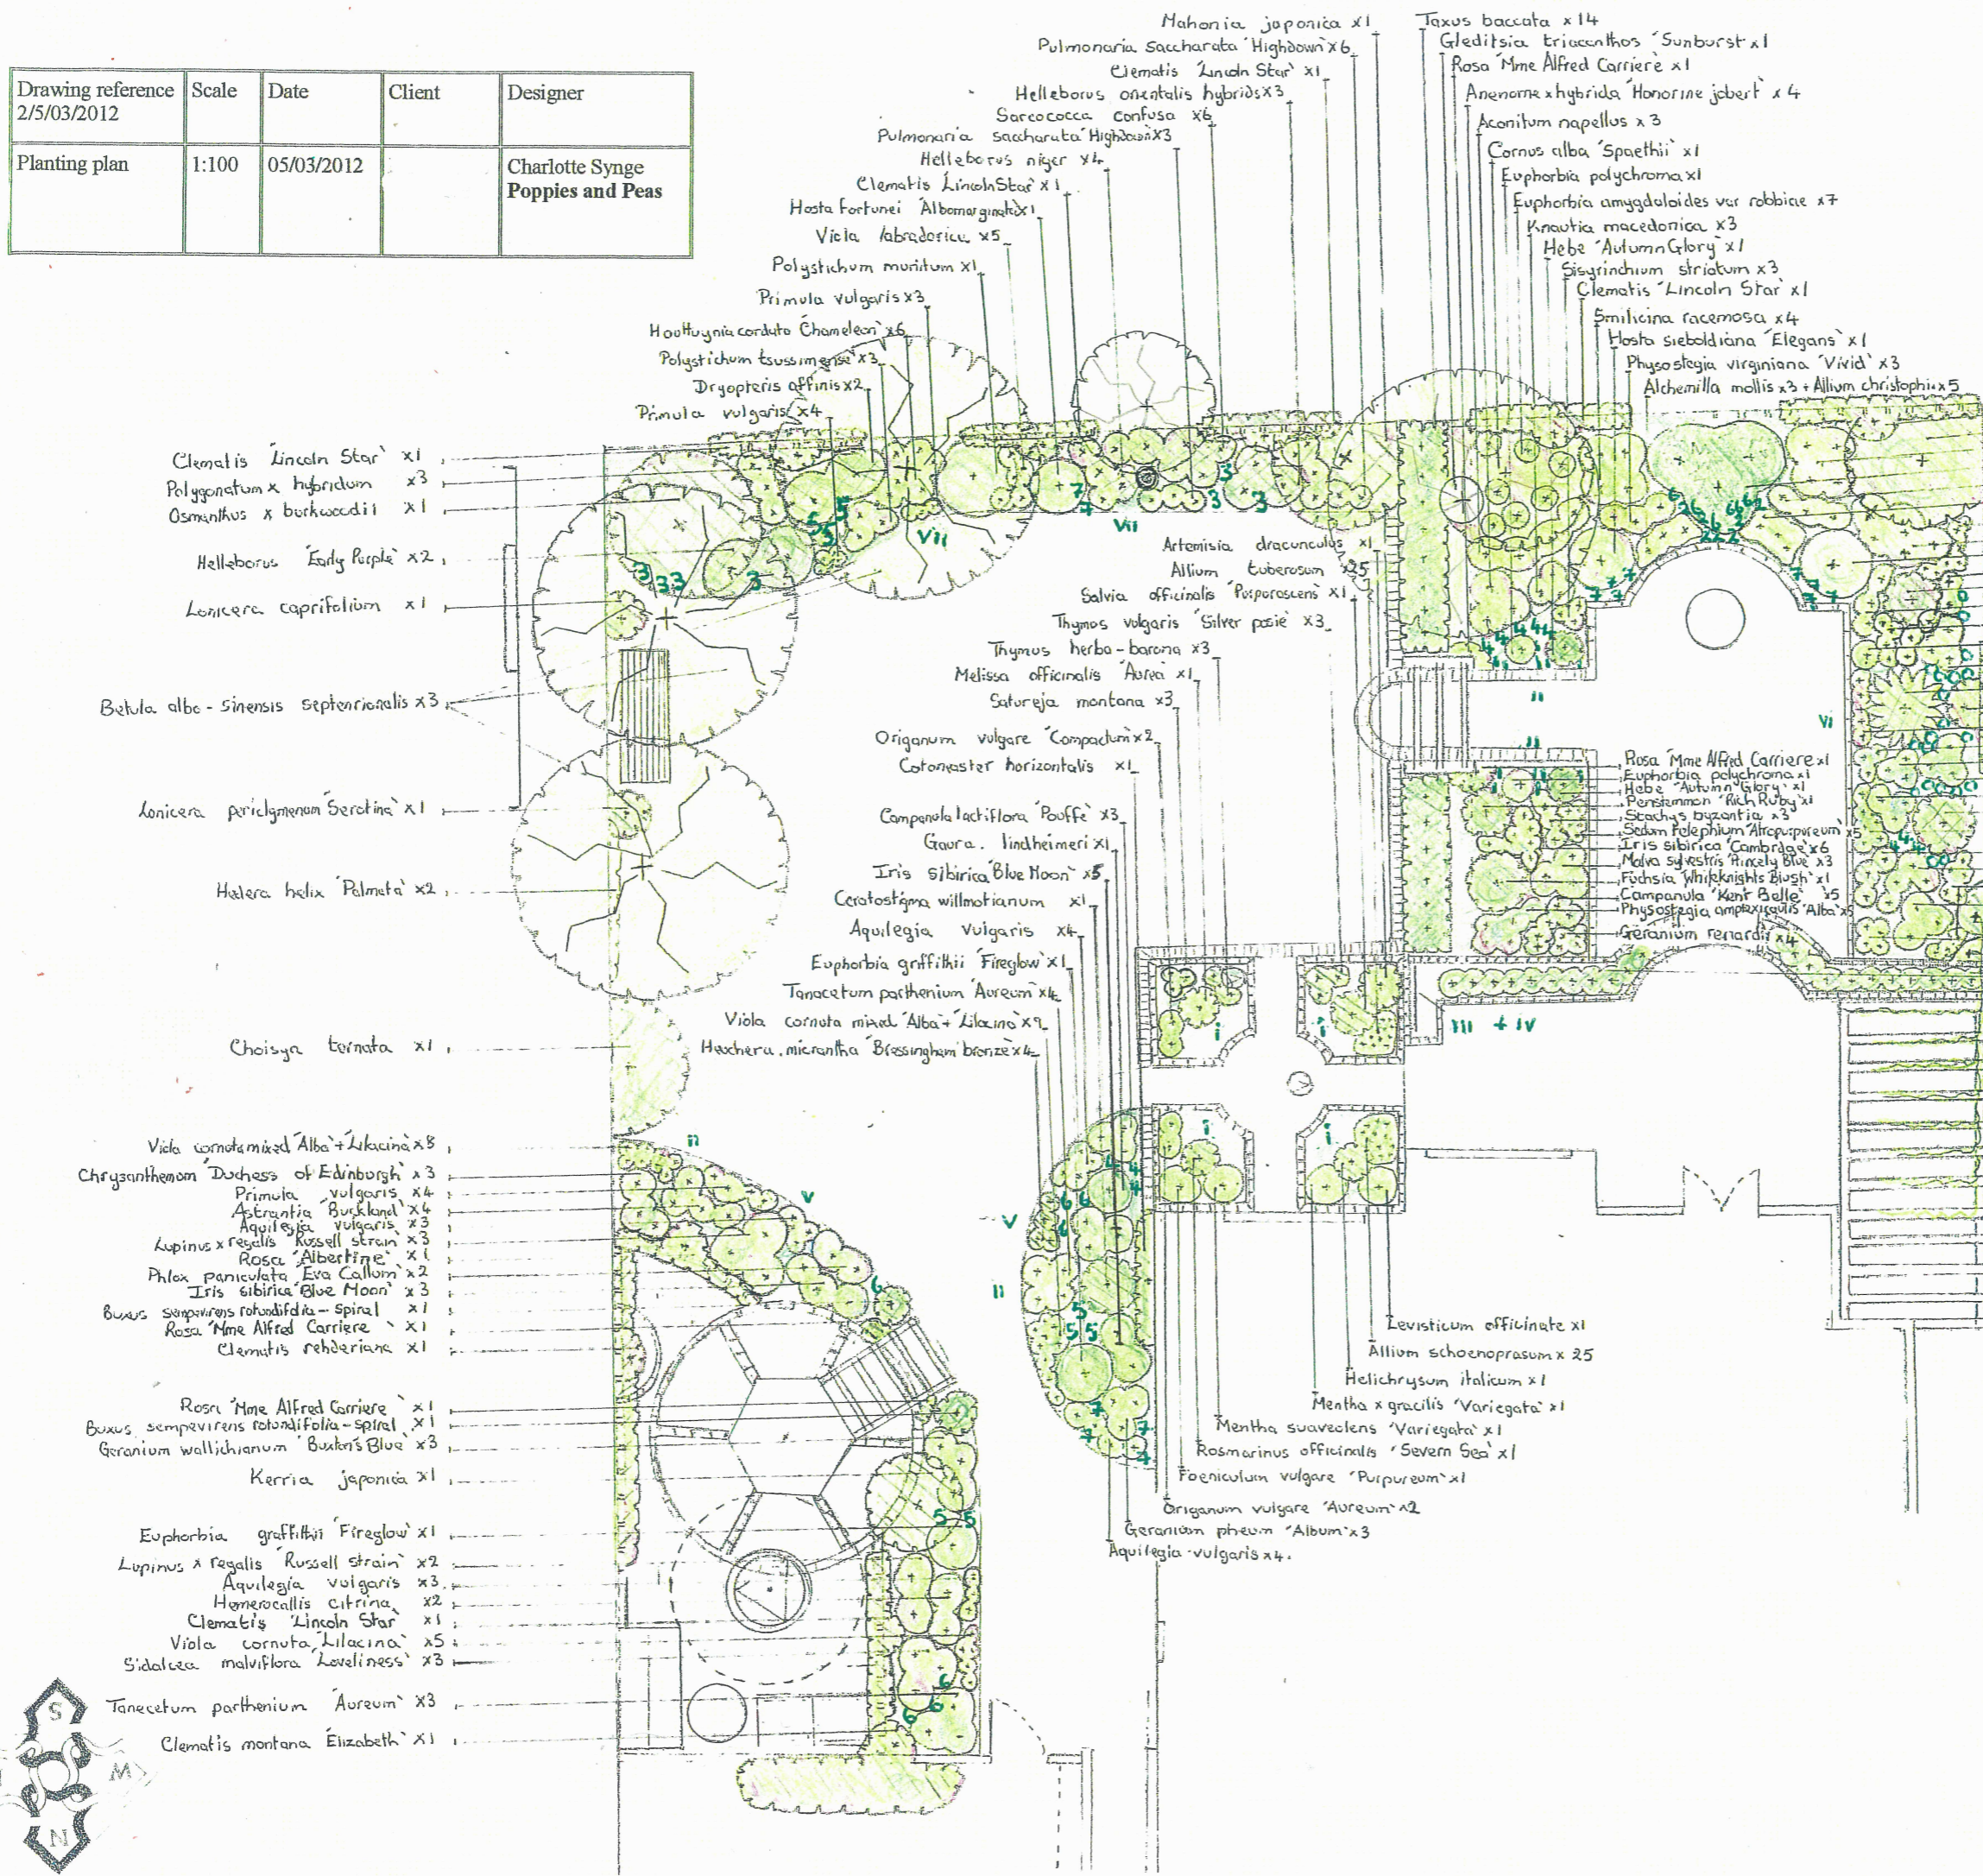

- Clematis 'Lincoln Star' x1
- Fothergilla major x1
- Smilacina racemosa x4
- Acanthus spinosus x3
- Physostegia virginiana 'Vivid' x3
- Alchemilla mollis x3 + Allium christophii x5
- Lilium martagon x8
- Astrantia major 'Hapsden Blood' x5
- Hosta sieboldiana 'Elegans' x1
- Verbena bonariensis x5
- Penstemon 'Rich Ruby' x1
- Stachys byzantia x3
- Iris sibirica 'Cambridge' x4
- Tanacetum parthenium 'Aureum' x1
- Delphinium Belladonna hybrid 'Lamartine' x3
- Yucca filamentosa 'Variegata' x1
- Rosa 'Summer Wine' x1
- Sedum telephium 'Atropurpureum' var. 'borderi' x5
- Campanula 'Kent Belle' x3
- Verbena bonariensis x3
- Delphinium Belladonna hybrid 'Lamartine' x3
- Knautia macedonica x3
- Cistus x purpureus x1
- Sisyrinchium striatum x6
- Artemisia michauxiana x3
- Persicaria amplexicaulis 'Cottesbrook Gold' x4
- Astronera 'Apollo' x8
- Agapanthus 'Headbourne hybrid'
- Vitis corymbosa x1 (trained over pergola)
- Geranium renardii x4
- Clematis tangutica x1 (trained over pergola)
- Lavandula angustifolia 'Hidcote' x23

KEY	
Trees	
Evergreen	
Structural	
Herbaceous perennial	
Dispersed Bulbs	
Allium sphaerocephalon	0
Muscari armeniacum 'Valerie Finnis'	1
Crocus 'Joan of Arc' and Crocus 'Rememberance' mixed.	2
Galanthus elwesii	3
Narcissus poetica 'Recurva'	4
Narcissus 'Actaea'	5
Narcissus 'February Gold'	6
Narcissus 'Jack Snipe'	7
Annuals and Biennials	
Herbs	i
Myosotis alpestris	ii
Coryandrum sativum	iii
Lathyrus odoratus	iv
Cosmos pippinatus	v
Papaver nudicaule	vi
Lunaria annua	vii

